



PLAN 4-5C
HOUSE TOP / 04 LEVEL
3/32"=1'-0"

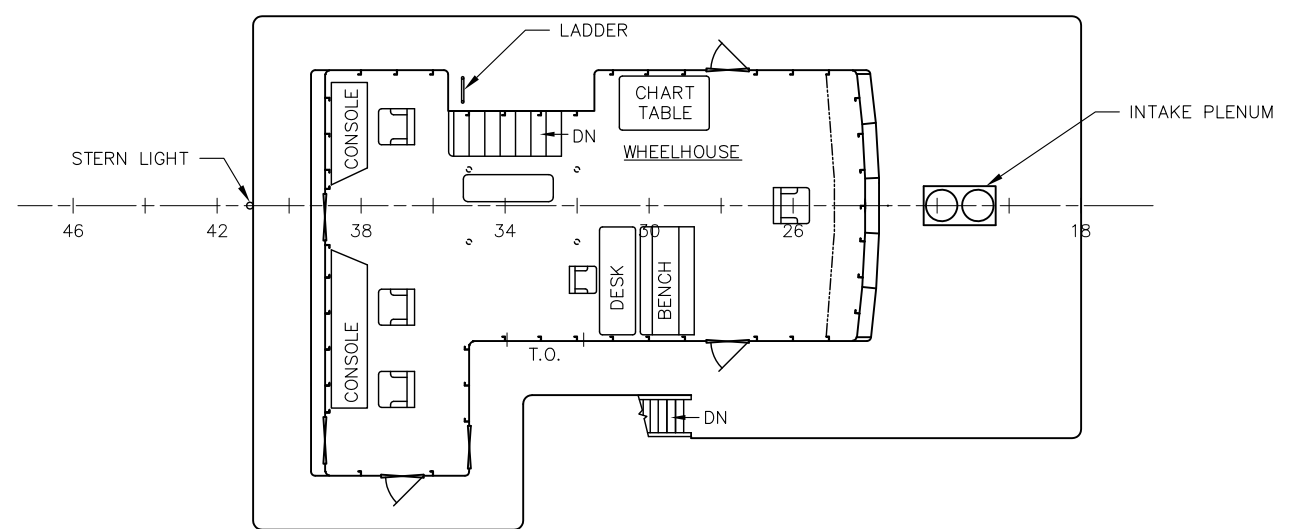

PLAN 4-5A
03 LEVEL
3/32"=1'-0"

BIOS ST. GEORGE'S, BERMUDA			
R/V ATLANTIC EXPLORER GENERAL ARRANGEMENT 03 LEVEL AND 04 LEVEL / HOUSE TOP PLANS			
 THE GLOSTEN ASSOCIATES Consulting Engineers Serving the Marine Community		1201 Western Avenue, Suite 200 Seattle, Washington 98101-2953 TEL 206.624.7850 WEB www.glosten.com	
Drawn TGA	Checked CSC	Approved DHK	Date 05/30/2014
Scale AS NOTED	Drawing Number 12146-070-01	Sheet 4	of 4
		Revision A	